


SECTION A-A

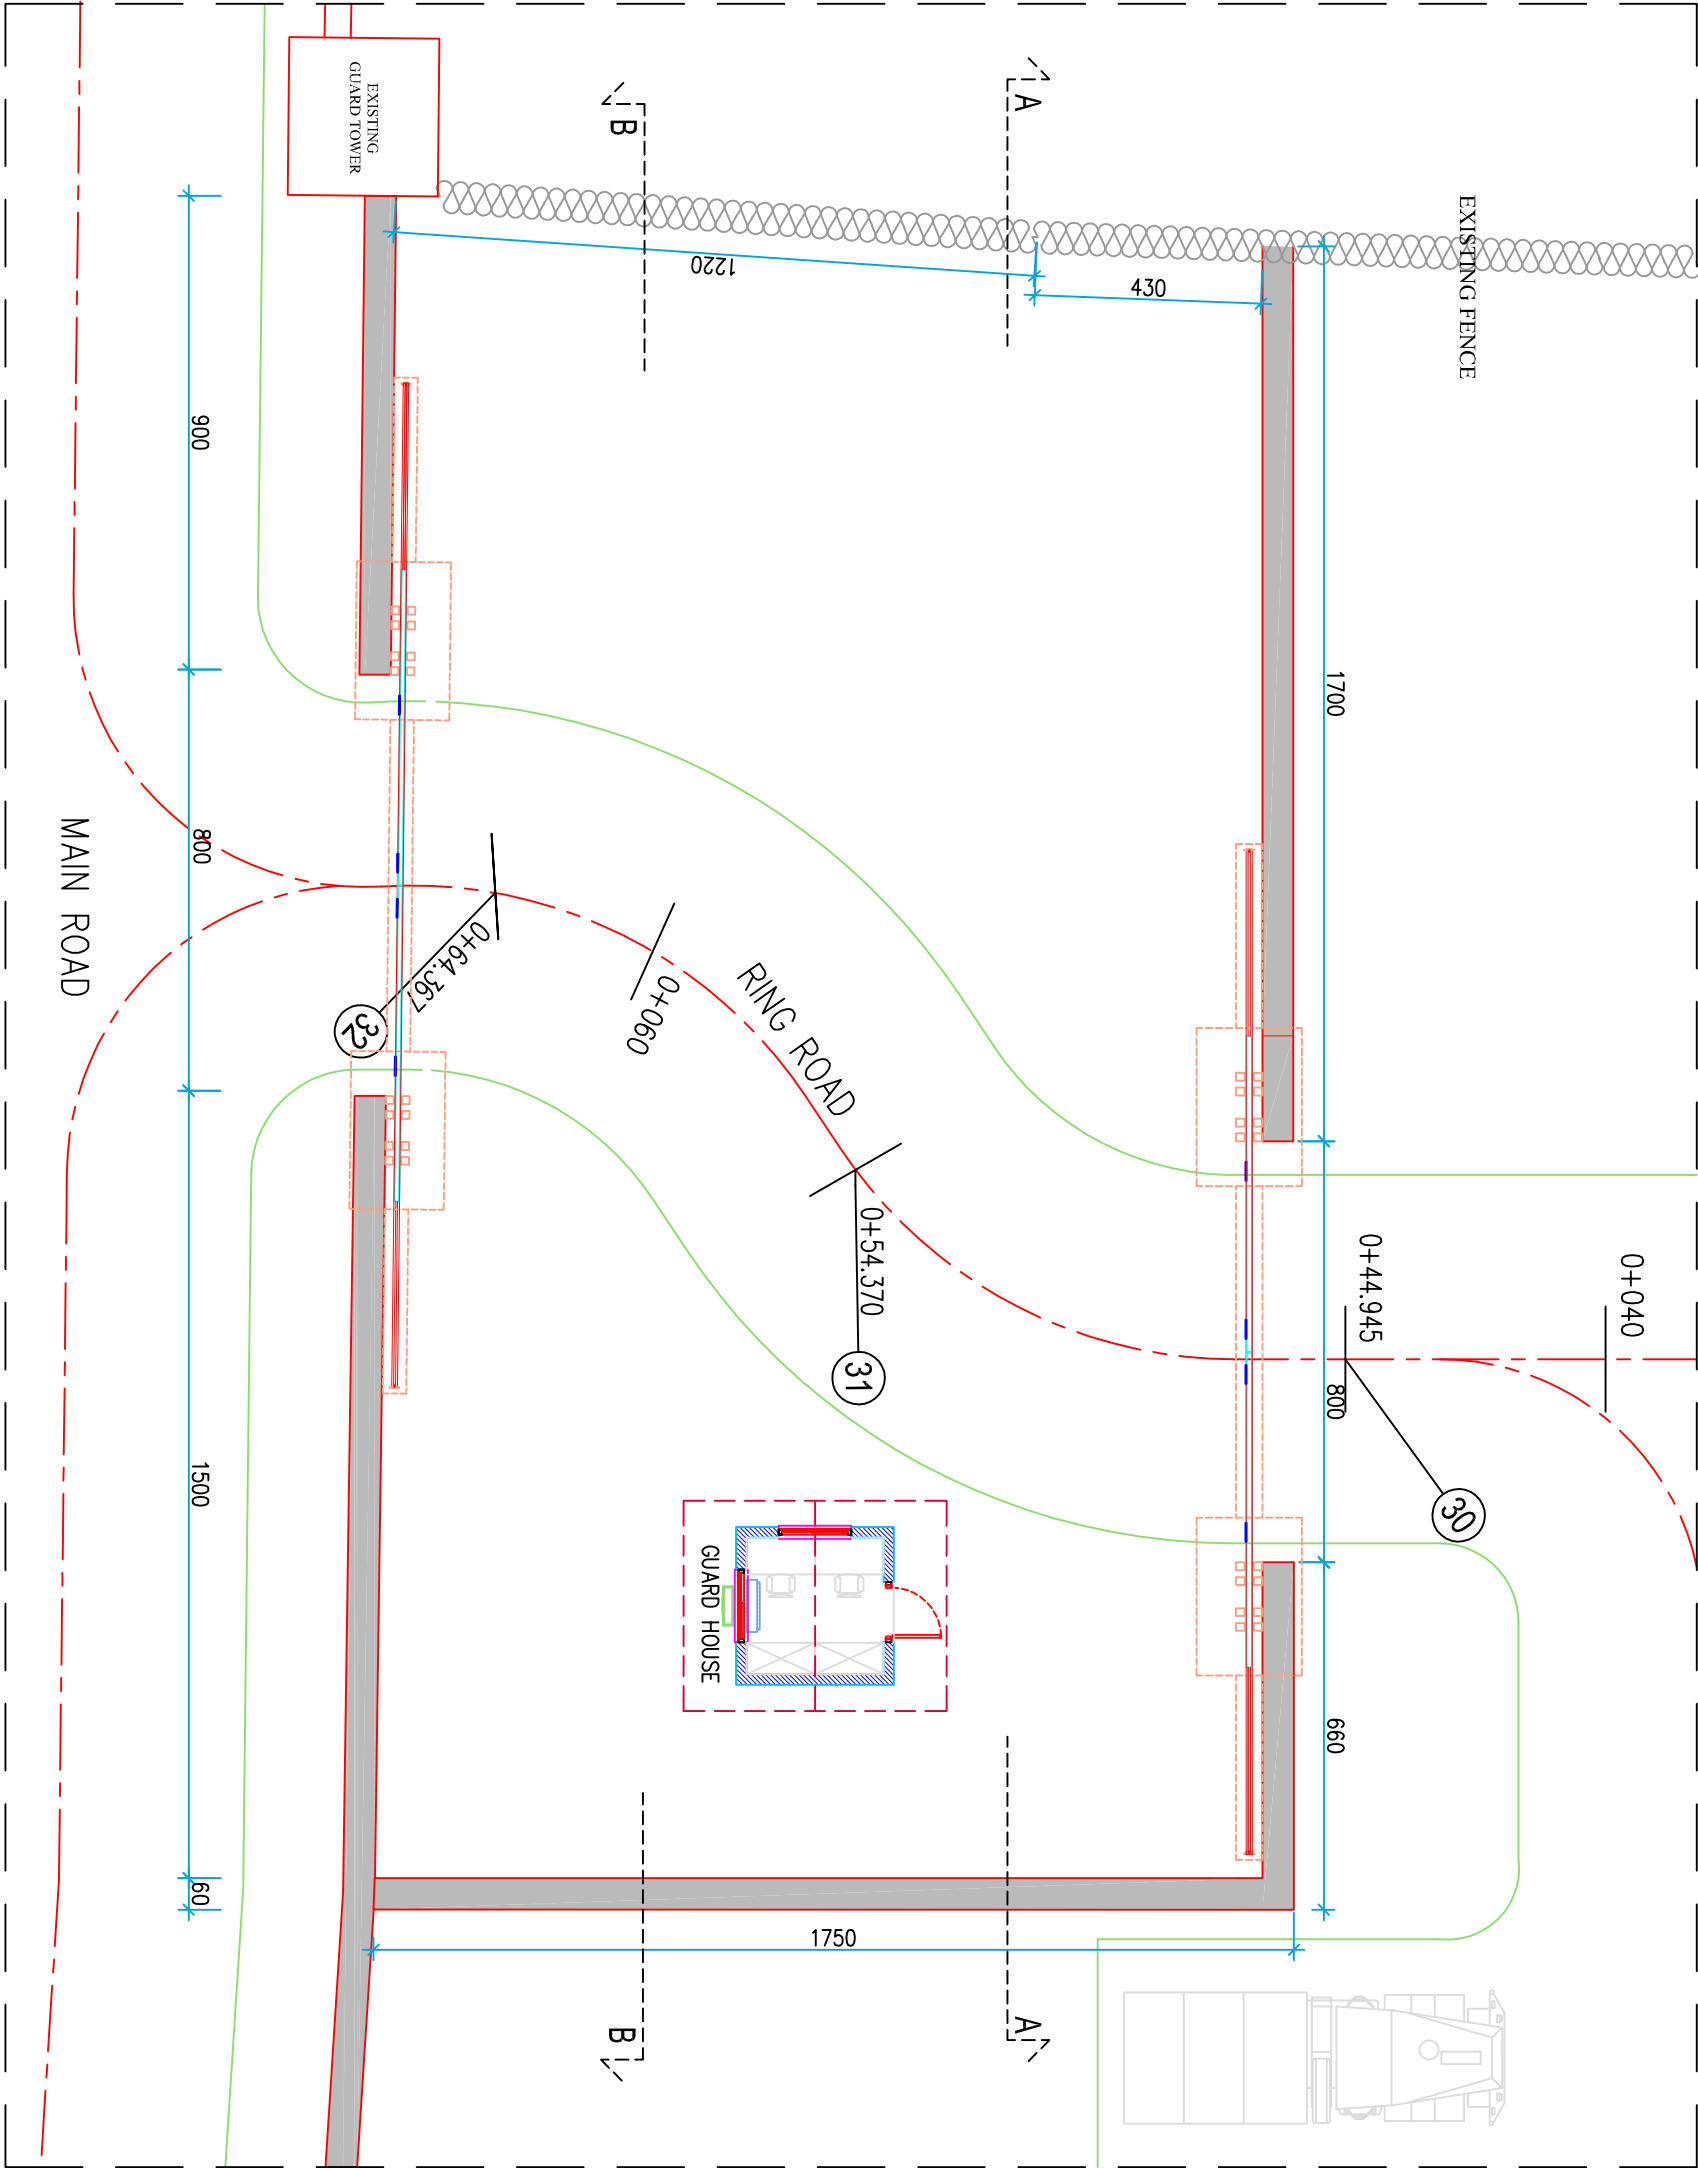

PLAN OF NORTH SALLY PORT

ROAD-6		HORIZONTAL GEOMETRY		ANGLE
NO	CHAINAGE	X	Y	
29	POB 0+ 0.000	1997.7645	2060.6285	194.1
30	TO 0+ 44.945	1991.8813	2015.8726	194.1
31	CC 0+54.370	1987.0763	2008.5213	127.1
32	PCE 0+ 64.367	2002.3056	2000.6023	198.1